


450x450 PC PAVERS TO PLAY AREA AND TO COVERED EXTERNAL AREA

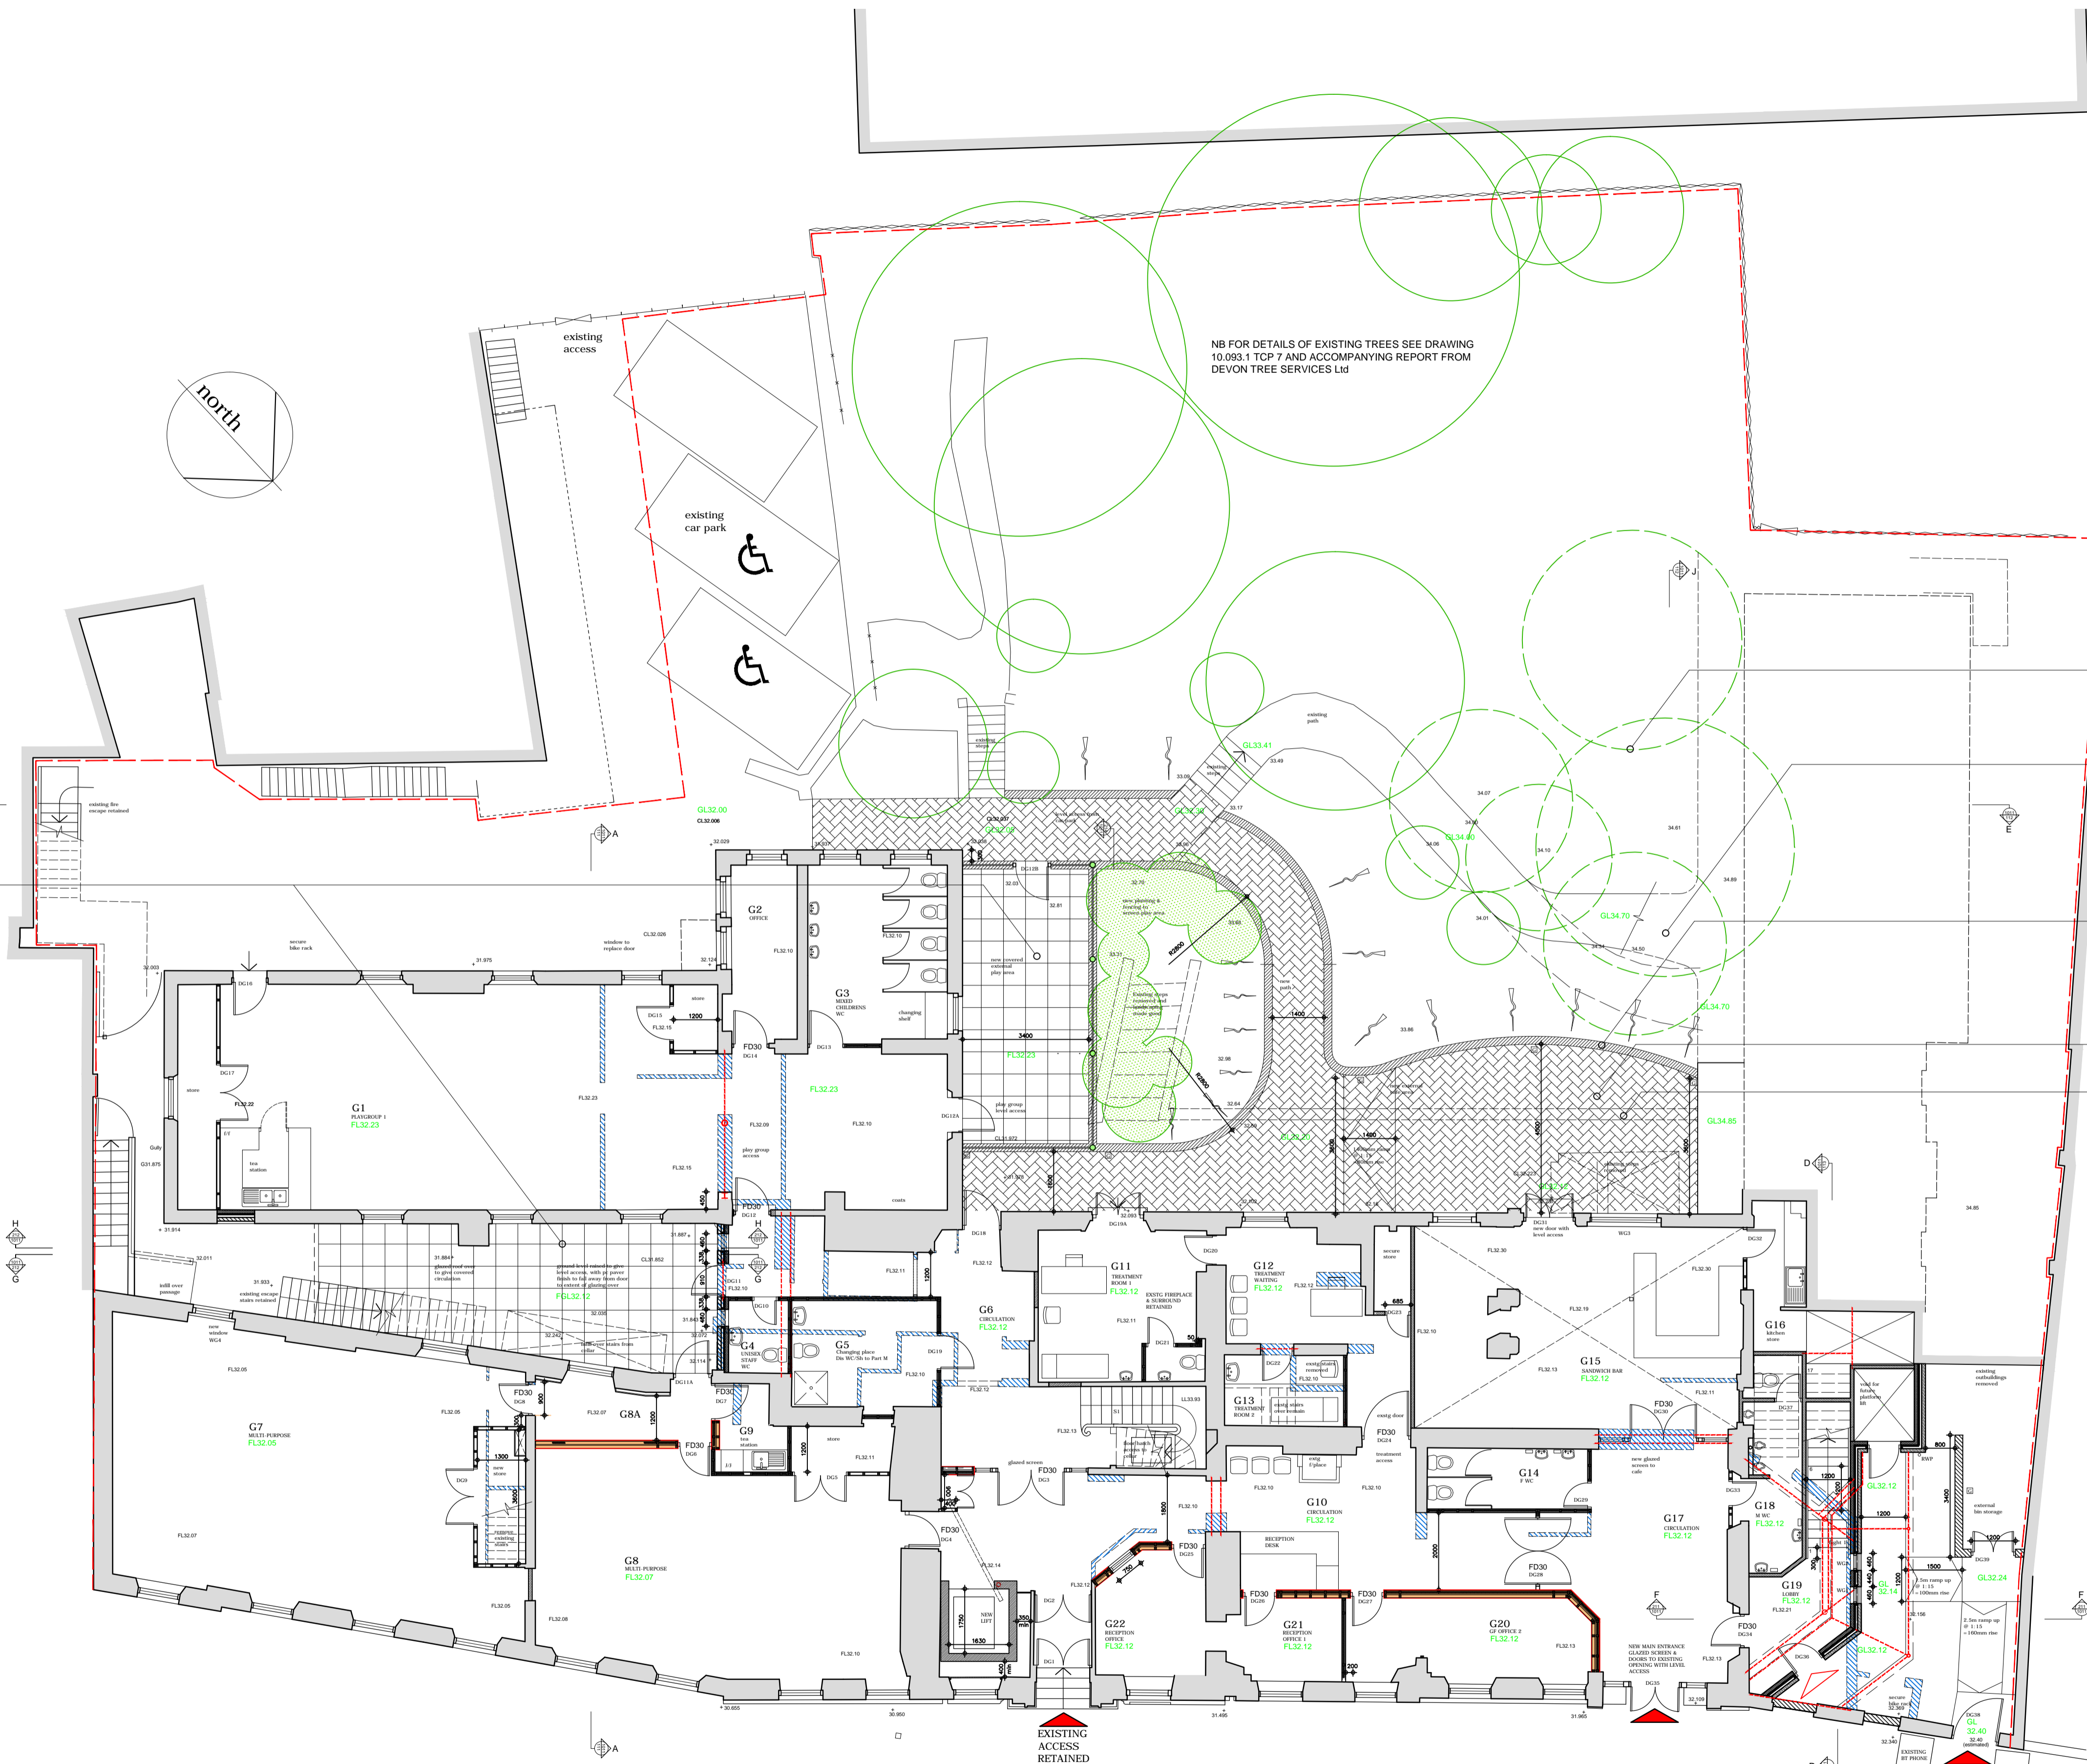

NOTES
ALL EXISTING HARD SURFACES THAT REMAIN UNALTERED TO BE MADE GOOD TO MATCH EXISTING FINISH ON COMPLETION OF WORKS

GL33.41 PROPOSED GROUND LEVEL
33.49 EXISTING GROUND LEVEL (REFER TO SURVEY DRAWINGS)

REFER TO ARBORICULTURAL REPORT FOR DETAILED DESCRIPTION OF TREES TO BE REMOVED

EXISTING PATH RE-ALIGNED, NEW SURFACE FINISH AS EXISTING

NEW RETAINING WALLS SHOWN HATCHED, AS SECTION (SEE 1011/213)

BRICK PAVERS TO NEW COURTYARD AND PATHLaid TO FALL AWAY FROM BUILDING TO GULLIES

APPROX POSITION OF EXTG RETAINING WALL

PROPOSED SITE PLAN

TENDER



HEIGHWAY FIELD ASSOCIATES
3radnich Court, Castle Street, Exeter, Devon. EX4 3PL.
Tel : 01392 490800 Fax : 01392 499639
Email : architects@heighwayfield.co.uk Web Site : heighwayfield.co.uk

19.11.10		A		TENDER ISSUE	
Date	No.	Rev.	Client		
EXETER COMMUNITY CENTRE			ST DAVIDS HILL		
Scale	1:100 @A1	Drawn	AGS		
Date	September 10	Checked			
Drawing	PROPOSED SITE PLAN		Org No.	1011/200	Rev.
					A

No dimensions to be scaled from this drawing. All sizes and dimensions to be verified on site. All dimensions on this drawing are in millimetres unless otherwise stated.